



no overlooking -
high level
bedroom
window

GROUND FLOOR PLAN SCALE 1:100
120m²

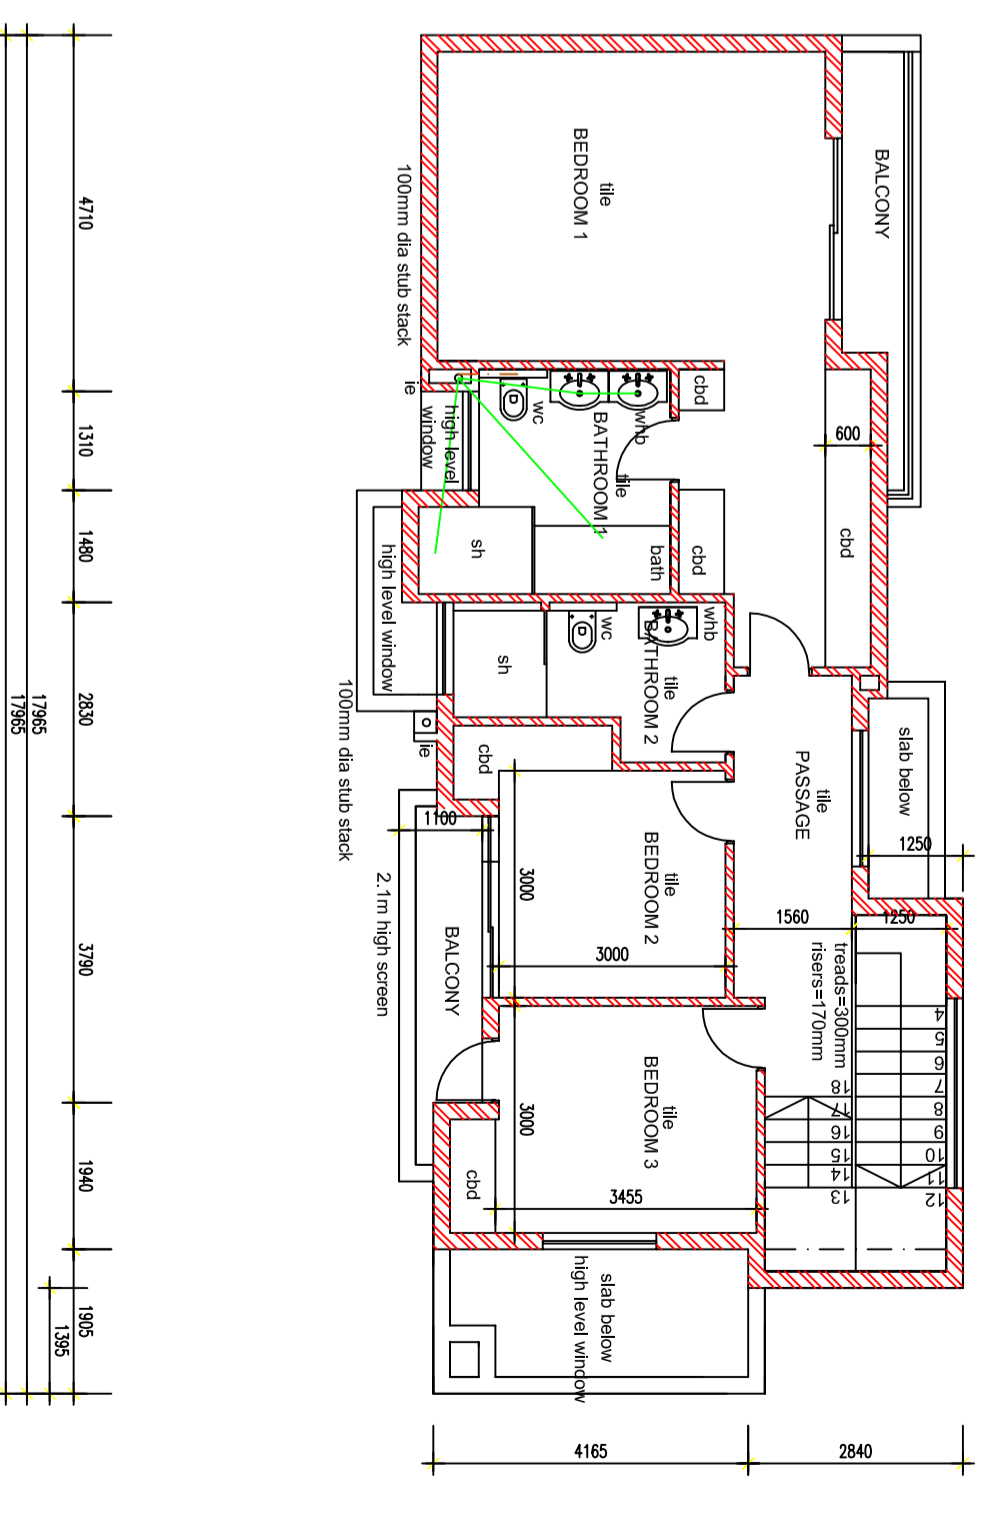

UPPER FLOOR PLAN SCALE 1:100
89m²

 

NEW RESIDENCE FOR
EXCLUSIVE
DEVELOPMENTS ON PTN
1 OF STAND 5 ST
ANDREWS