
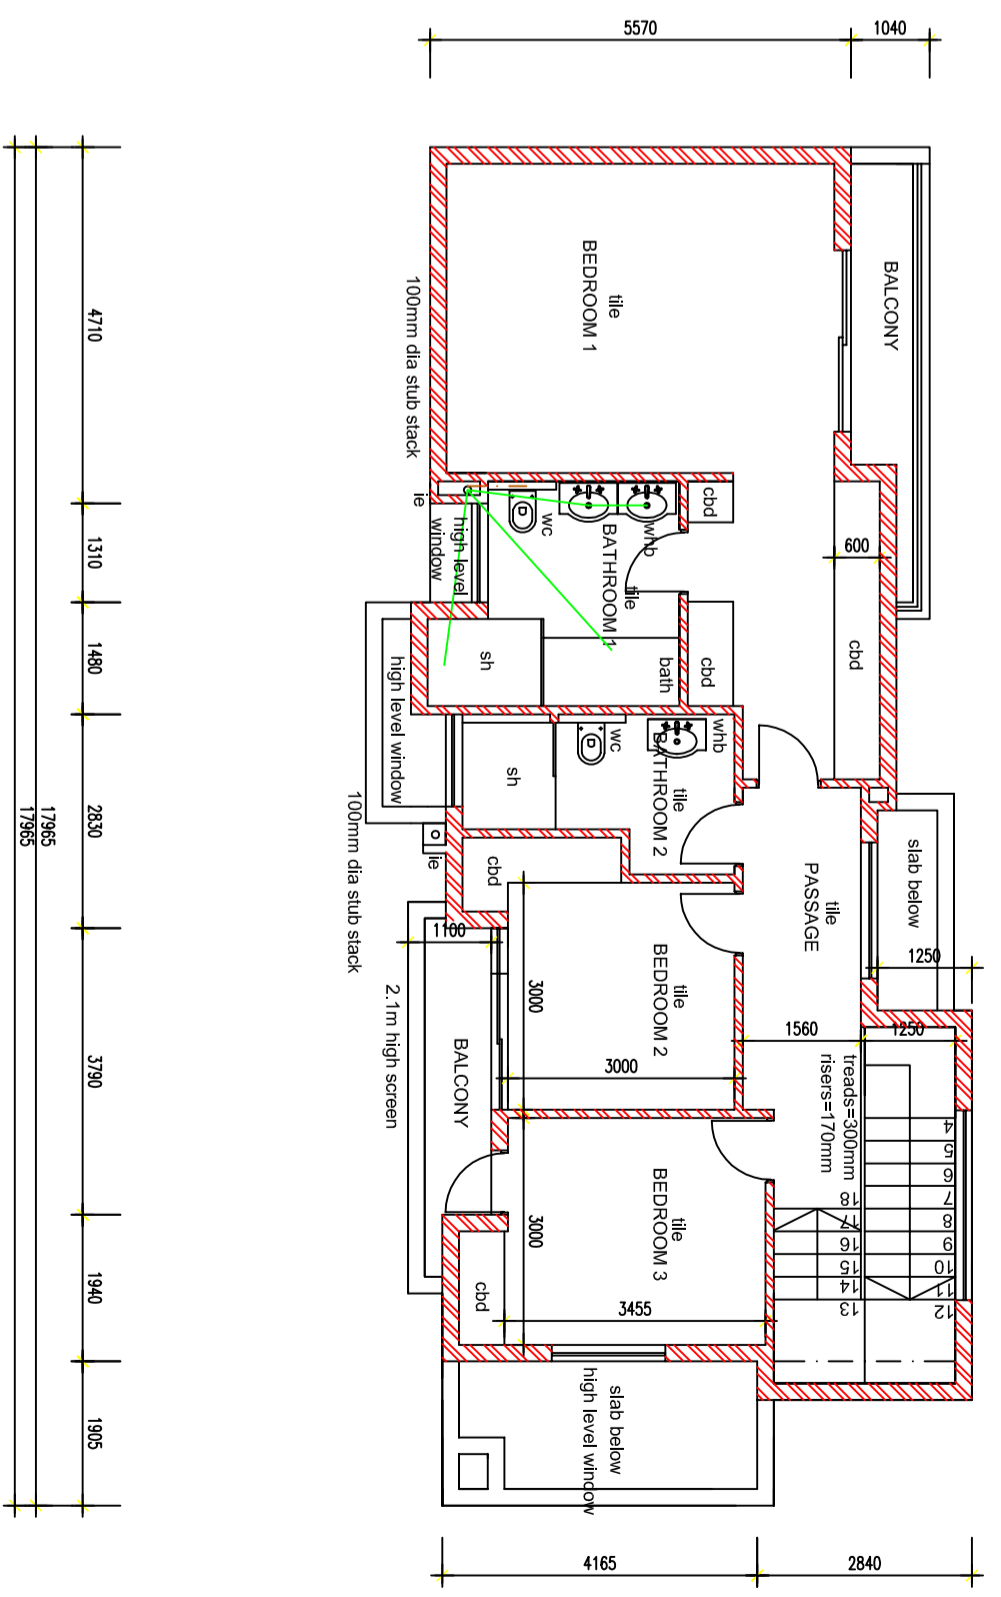


GROUND FLOOR PLAN SCALE 1:100  
120m<sup>2</sup>

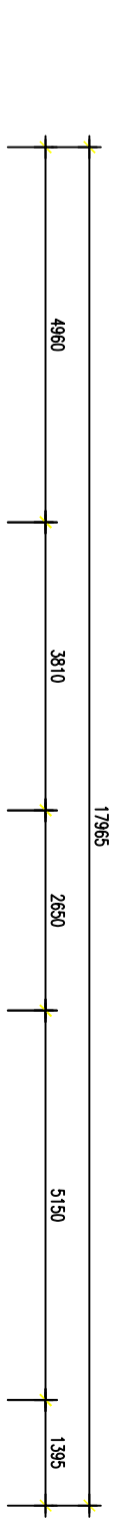

UPPER FLOOR PLAN SCALE 1:100  
89m<sup>2</sup>

NEW RESIDENCE FOR  
EXCLUSIVE  
DEVELOPMENTS ON PTN  
5 OF STAND 5 ST  
ANDREWS