
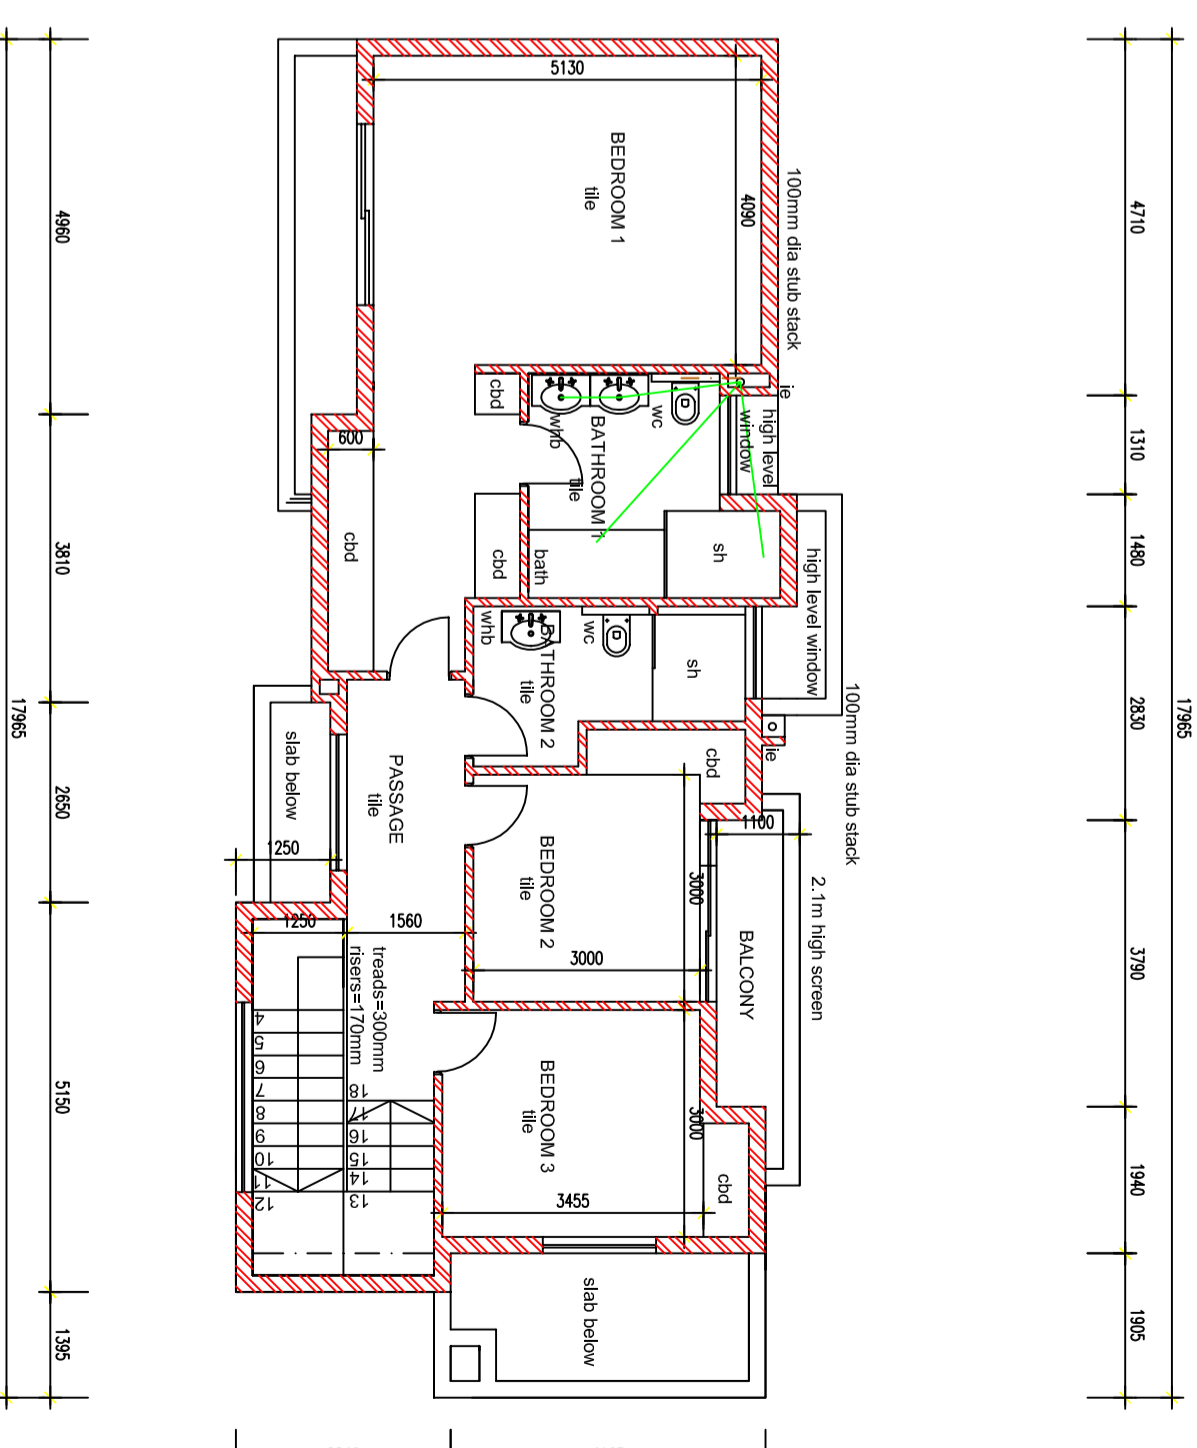


GROUND FLOOR PLAN SCALE 1:100
120m²

 

UPPER FLOOR PLAN SCALE 1:100
89m²

NEW RESIDENCE FOR
EXCLUSIVE
DEVELOPMENTS ON PTN
7 OF STAND 5 ST
ANDREWS