

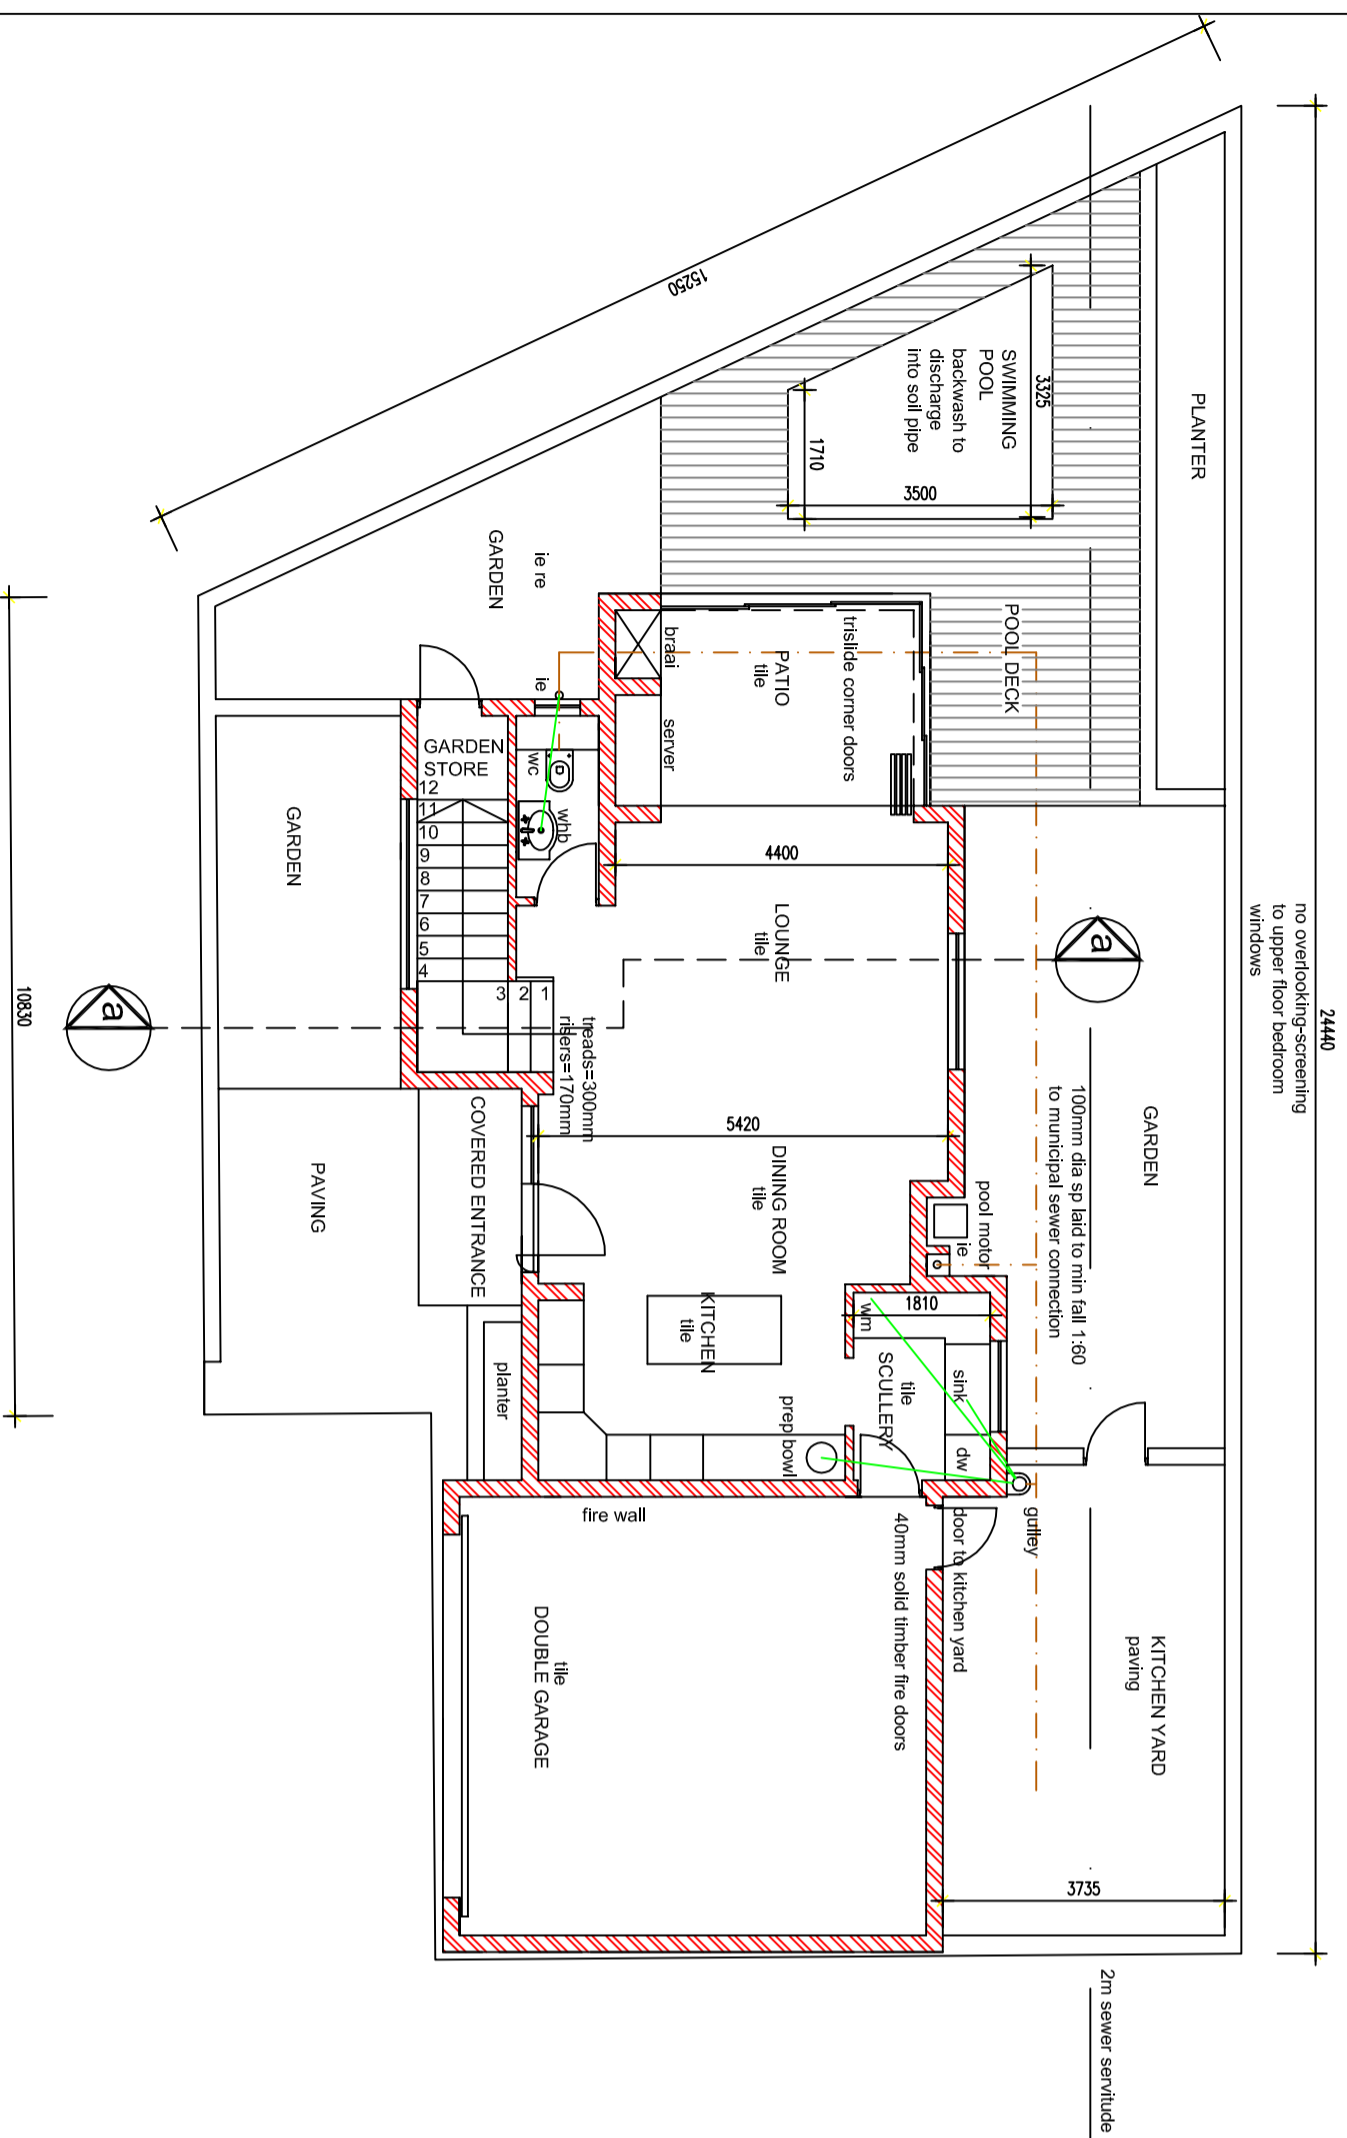
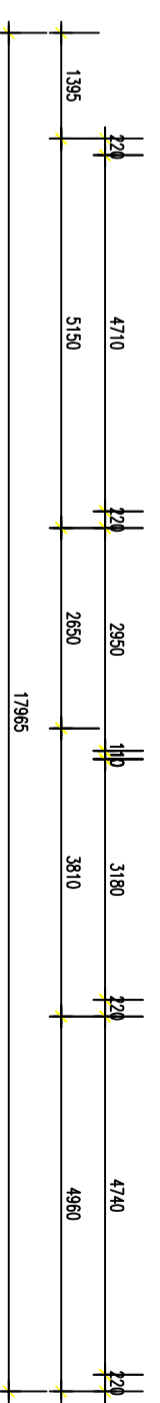


no overlooking-screening
to upper floor bedroom
windows

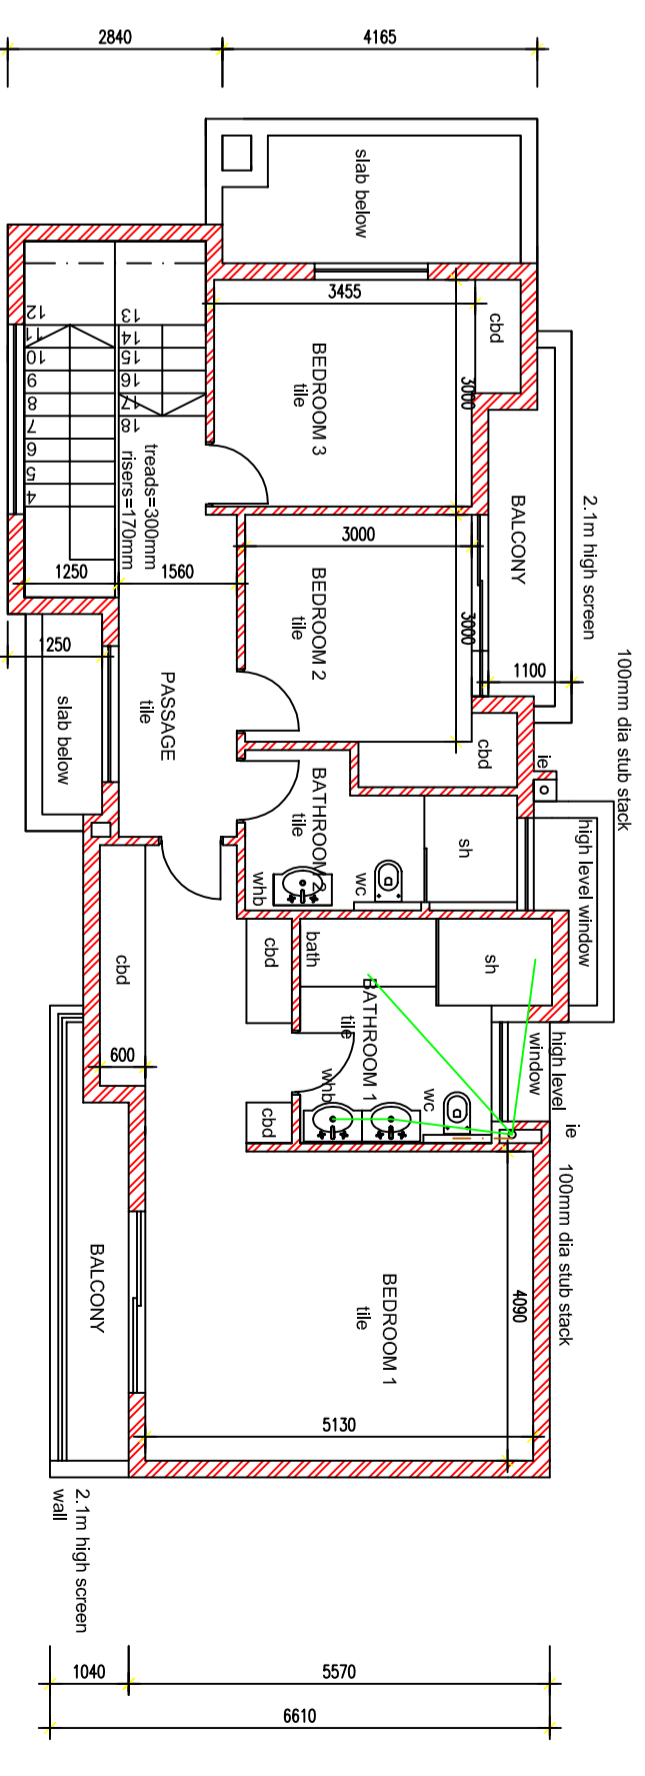

GROUND FLOOR PLAN SCALE 1:100
120m²

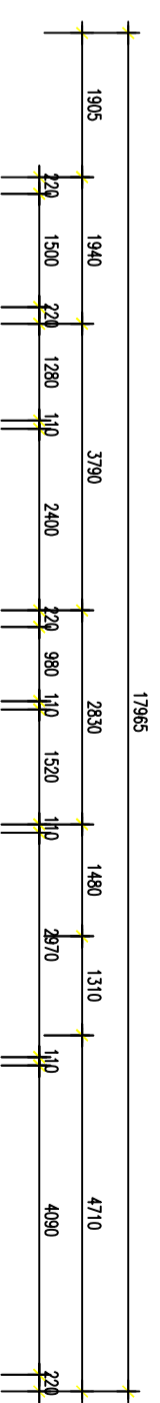

UPPER FLOOR PLAN SCALE 1:100
89m²

NEW RESIDENCE FOR
EXCLUSIVE
DEVELOPMENTS ON PTN
8 OF STAND 5 ST
ANDREWS