


GROUND FLOOR PLAN SCALE 1:100
122m²



UPPER FLOOR PLAN SCALE 1:100
89m²

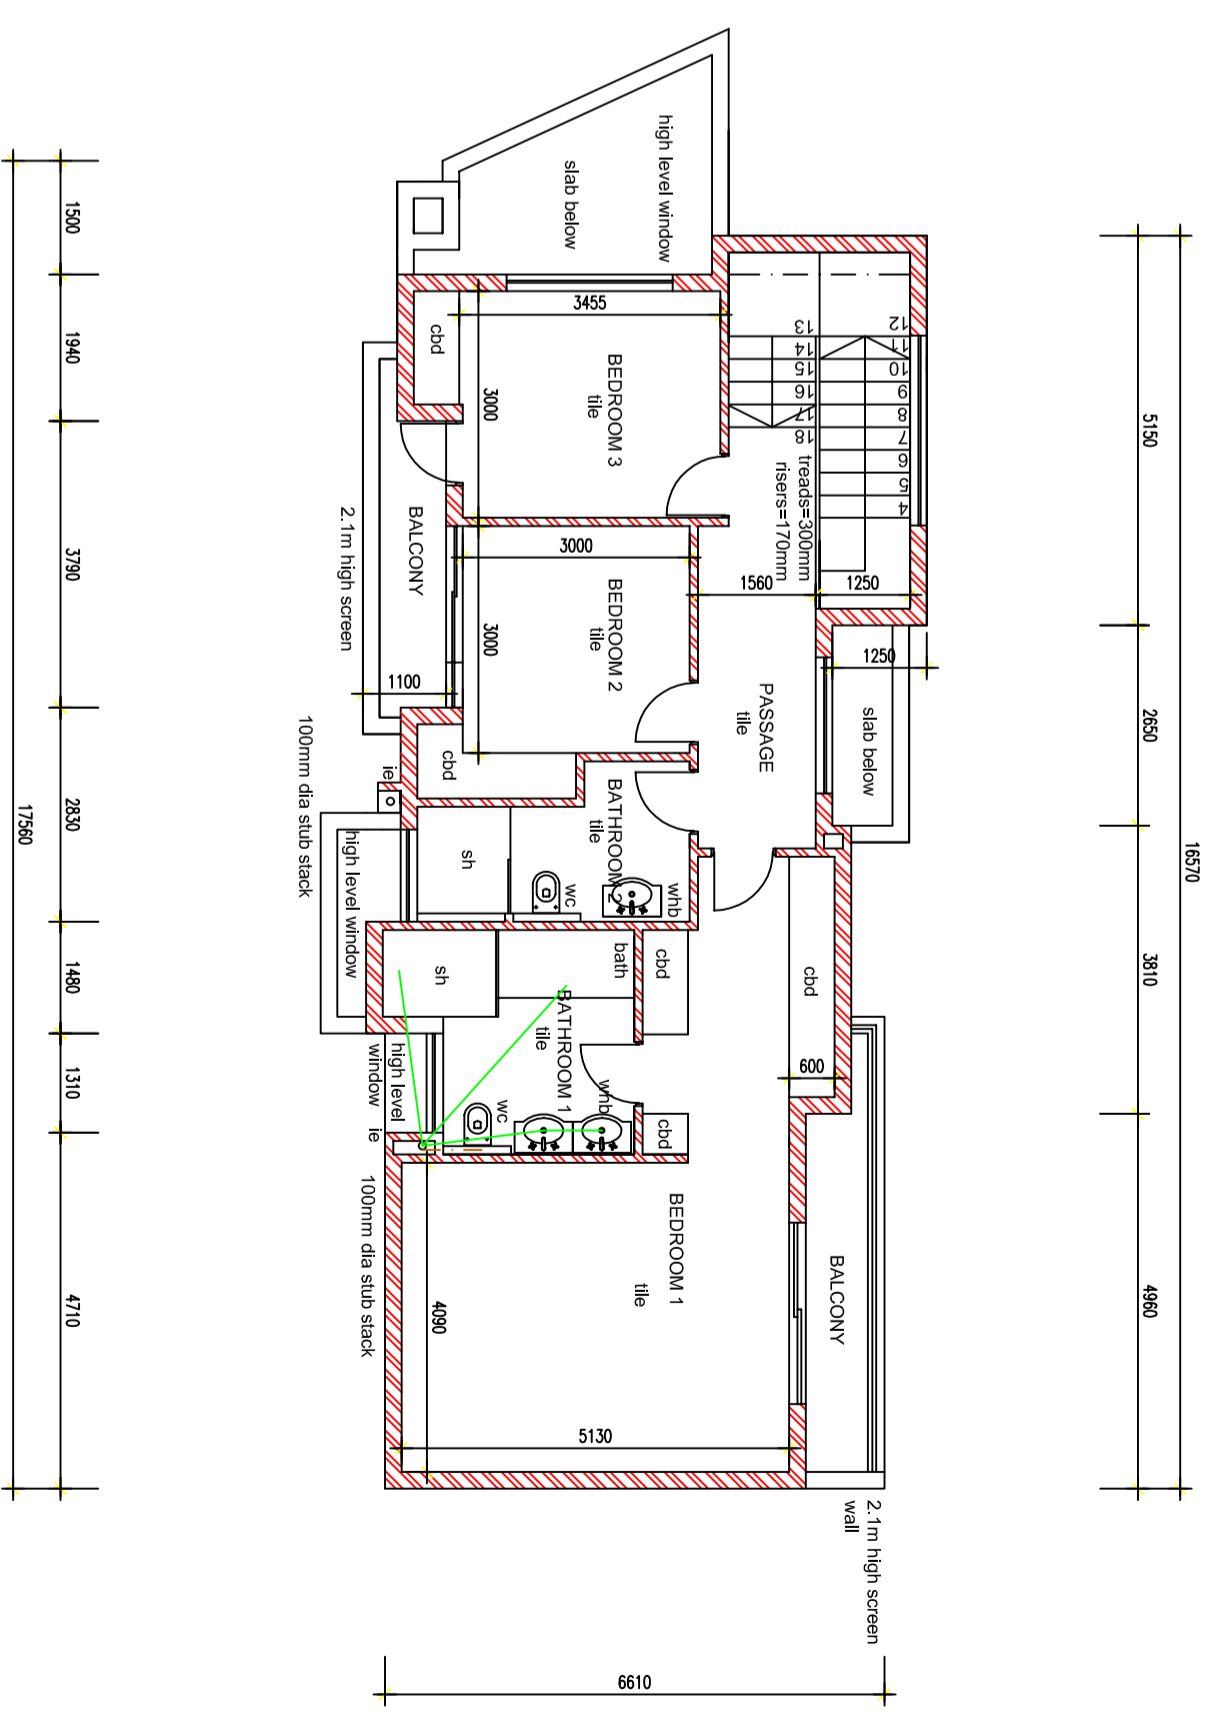

NEW RESIDENCE FOR
EXCLUSIVE
DEVELOPMENTS ON PTN
9 OF STAND 5 ST
ANDREWS