


GROUND FLOOR PLAN SCALE 1:100
120m²



UPPER FLOOR PLAN SCALE 1:100
85m²

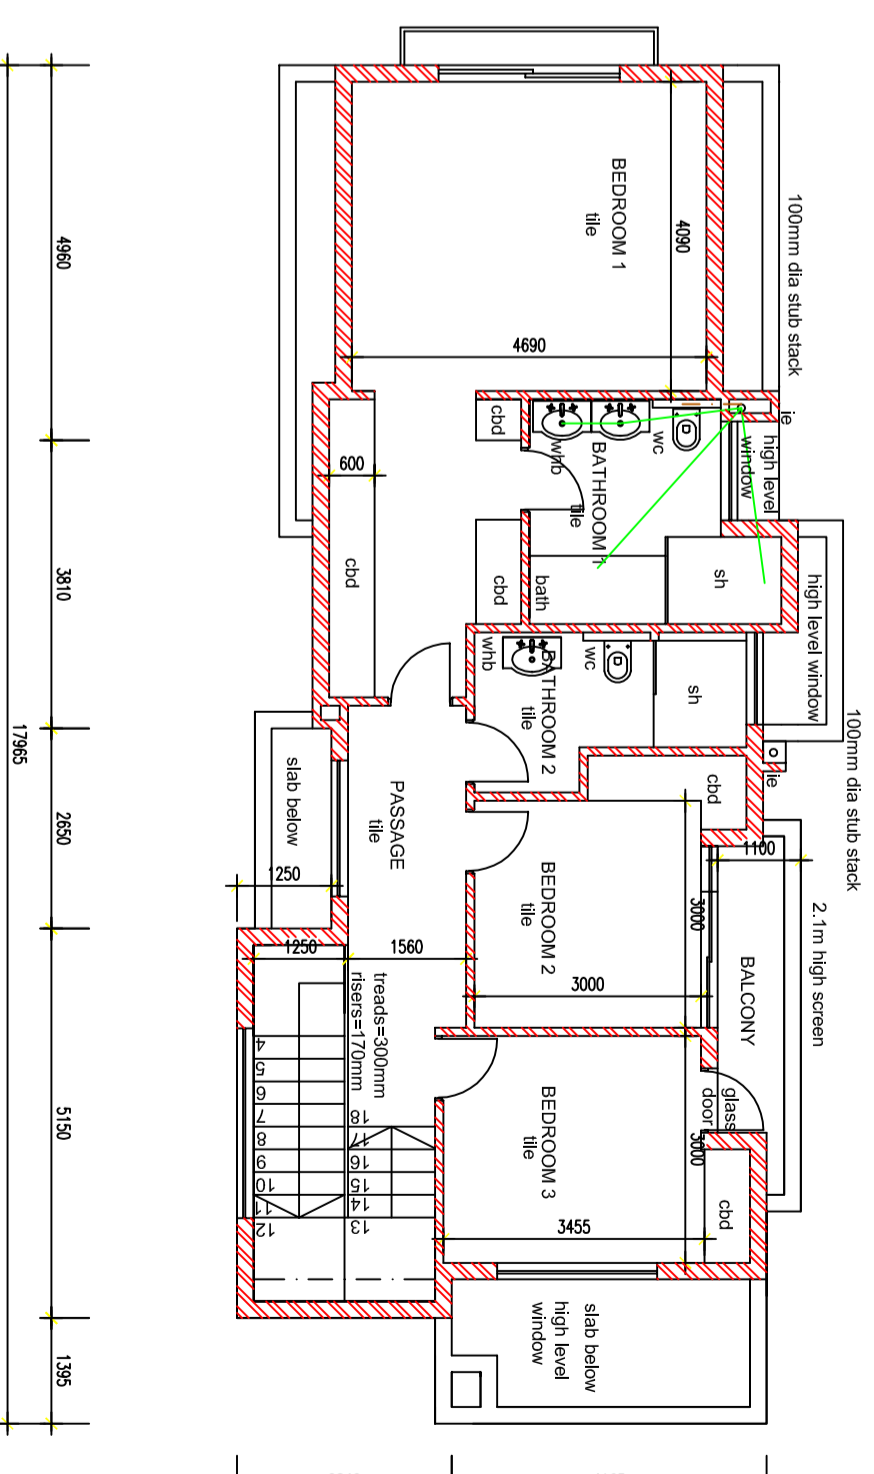

NEW RESIDENCE FOR
EXCLUSIVE
DEVELOPMENTS ON PTN
2, 3 & 4 OF STAND 5 ST
ANDREWS